

INTERIOR SIGN PACKAGE-BY G.C.

AREA	SIGN NAME	QTY	MOUNTING LOCATION	COMMENTS
FRONT OF HOUSE	HOURS OF OPERATION	2	CUSTOMER ENTRANCE DOORS, 48" AFF	MOUNT ON WINDOW NEXT TO DOOR, IF POSSIBLE
	DOOR TRAFFIC FLOW SIGNS			
	IN	2	CUSTOMER ENTRANCE DOORS, 48" AFF	MOUNT DIRECTLY ABOVE PUSH BAR OF ENTRANCE DOORS
	OUT	2	CUSTOMER ENTRANCE DOORS, 48" AFF	MOUNT DIRECTLY ABOVE PUSH BAR OF ENTRANCE DOORS
	LOBBY FLOW SIGN	2	SITS ON TOP OF SERVICE COUNTER	3 SIDED SIGN, "ORDER HERE", "PAY HERE", "NEXT REGISTER"
	QUEUING LINE FLOW SIGN	1	TOP OF QUEUING LINE POLE	2 SIDED SIGN, "ENTER HERE", "PLEASE COME AGAIN"
	RESTROOM SIGNS			
	"HANDICAP WOMEN"	1	LATCH SIDE WALL MTD, C 60" A.F.F.	HANDICAPPED
	"HANDICAP MEN"	1	EXTERIOR OF WOMEN'S RESTROOM DOOR, 60" AFF	MOUNT TO CENTER LINE OF SIGN
	"RESTROOMS"	1	EXTERIOR OF MEN'S RESTROOM DOOR, 60" AFF	MOUNT TO CENTER LINE OF SIGN
	"RESTROOMS"	1	VISIBLE TO CUSTOMERS IN DINING AREA, 60" AFF	MOUNT TO CENTER LINE OF SIGN
	"EMPLOYEES MUST WASH HANDS..."	2	INTERIOR OF BOTH RESTROOMS DOOR, 60" AFF	
	"NO SMOKING"	5	DINING ROOM	
	"EMPLOYEES ONLY"	1	ENTRANCE BETWEEN KITCHEN AND DINING ROOM	
	TEA URN SIGNS			
	"UNSWEETENED TEA"	1	HANGS ON DISPENSER	2 SIDED SIGN
	"SWEETENED TEA"	1	HANGS ON DISPENSER	2 SIDED SIGN
"WATER"	1	HANGS ON DISPENSER	2 SIDED SIGN	
BACK OF HOUSE	BIN DECALS			
	"FLOUR"	1	PLACE ON FLOUR BIN	STICKER APPLICATION
	"RICE"	1	PLACE ON RICE BIN	STICKER APPLICATION
	"FILTER"	1	PLACE ON FILTER POWDER BIN	STICKER APPLICATION
	3 COMPARTMENT SINK DECALS			
	"WASH"	1	PLACE ON BACK SPLASH OVER APPROPRIATE SINK	STICKER APPLICATION
	"RINSE"	1	PLACE ON BACK SPLASH OVER APPROPRIATE SINK	STICKER APPLICATION
	"FILTER"	1	PLACE ON BACK SPLASH OVER APPROPRIATE SINK	STICKER APPLICATION
	"HOT! USE CAUTION"	6	MICROWAVE WINDOW, OVEN, PRODUCT DISPLAY AREAS	STICKER APPLICATION
	"MUST BE 18..."	4	FRYER, FILTER, MARINATOR, (IF APPLICABLE)	
	FRYER LABELS (1,2,3,4,5,6)	1	PLACE ON APPROPRIATE FRYER	STICKER APPLICATION
	"STOP! ALL VENDORS MUST..."	1	EXTERIOR OF BACK DOOR, 60" AFF	
	"WARNING! ONLY MANAGERS..."	1	EXTERIOR OF BACK DOOR, 48" AFF	
	"MANAGERS...ACCESS TO SAFE"	1	EXTERIOR OF BACK DOOR, 48" AFF	
	"CHEMICAL STORAGE ONLY"	1	ON OR OVER AREA TO STORE CHEMICALS	MOUNT TO SHELVING UNIT OR WALL
	OTHER			
	HANDICAP PARKING SIGN	2	DESIGNATED PARKING SPOT (S) 84" TO BOT. OF SIGN	

SPECIFICATIONS

DIVISION 11: EQUIPMENT

GENERAL PROVISIONS

- SCOPE: COORDINATE WITH THE INSTALLATION OF ALL EQUIPMENT ITEMS SHOWN ON PLANS AND SCHEDULED IN EQUIPMENT SCHEDULE (EXCEPT AS NOTED AS INSTALLED BY KITCHEN CONTRACTOR) WHICH ARE FURNISHED BY THE OWNER OR UNDER SEPARATE CONTRACT. EQUIPMENT SCHEDULE LISTS TRADES RESPONSIBLE FOR FURNISHING, INSTALLING AND FINAL CONNECTION.
- SUBMISSIONS: PROVIDE THE OWNER, AT THE COMPLETION OF THIS CONTRACT, WITH AN "OWNER'S MANUAL" SO LABELED. THE MANUAL SHALL CONSIST OF A THREE-RING LOOSE-LEAF BINDER CONTAINING ALL PRINTED MATTER SUCH AS: GUARANTEE CARDS, CLEANING INSTRUCTIONS, NOTICES TO OWNER, OPERATING MANUALS, SERVICE AGENTS AND MAINTENANCE INSTRUCTIONS THAT MAY BE CONTAINED IN THE SHIPPING CARTON OF EQUIPMENT AND SPECIALTIES.
- DELIVERY AND STORAGE: RECEIVE, UNLOAD, AND SAFEGUARD THE EQUIPMENT. COORDINATE SHIPPING TIME WITH OWNER.
- PROTECTION AND CLEANING: SURFACES SHALL BE CLEANED BEFORE FINAL INSPECTION.

MATERIALS

- SEE EQUIPMENT SCHEDULE

PERFORMANCE

- INSTALL EQUIPMENT ACCORDING TO NFPA 96 AND MANUFACTURER'S INSTRUCTIONS, PROVIDE FACTORY AUTHORIZED START & ADJUSTMENT.

DIVISION 12: FURNISHINGS

GENERAL PROVISIONS

- SCOPE: COORDINATE INSTALLATION OF ARTWORK, SEATING, FREE-STANDING CABINETS AND SHELVING, WINDOW TREATMENT, FLOOR MATS, AND ACCESSORIES WHICH ARE FURNISHED UNDER SEPARATE CONTRACT TO THE OWNER. IF REQUESTED THROUGH THE CONTRACT, INSTALL DECOR, SEATING, FREE-STANDING CABINETS AND SHELVING, WINDOW TREATMENT, FLOOR MATS AND/OR ACCESSORIES.
- NOTES: DETAILS AND MATERIALS SHOWN ON THE APPROVED DECOR DRAWINGS CONFLICTING WITH THE STANDARD PLANS SHALL BE BROUGHT TO THE ATTENTION OF THE ARCHITECT IMMEDIATELY PRIOR TO COMMENCEMENT OF THE INSTALLATION. VERIFICATION OF ADA COMPLIANCE WILL BE NECESSARY.
- DELIVERY AND STORAGE: RECEIVE AND SAFEGUARD OWNER SUPPLIED ITEMS ON THE JOB SITE IF REQUESTED.

PERFORMANCE

- INSTALLATION: PREPARE SURFACES TO RECEIVE THESE MATERIALS AND COOPERATE WITH THE INSTALLATION OF DECOR MATERIALS AS SHOWN ON THE DECOR DRAWINGS.


NOTES:

- FLOOR MATS SHOULD BE PLACED IN THE THE AREAS DESCRIBED BELOW:
ENTRY WAY MATS: 3M NOMAD, AVAILABLE SIZES 3'x5' OR 4'x6'
KITCHEN FLOOR MATS: MATRIX 'GRIP ROCK'
LOCATIONS:
-INSIDE WALK-IN COOLER (3'-0" x 5'-6")
-OUTSIDE THE WALK-IN COOLER (3'-0" x 4'-0")
-ICE MACHINE (3'-0" x 4'-0")
-3 COMPARTMENT SINK (3'-0" x 7'-6")
-CONDIMENT COUNTER (3'-0" x 8'-10")
- EQUIPMENT SUBSTITUTIONS REQUIRE POPEYES PRE-APPROVAL
SUBMIT CUT SHEETS TO POPEYES DEPARTMENT

SYMBOL

TEXT EQUIPMENT No.

- IT IS THE RESPONSIBILITY OF THE G.C. TO COORDINATE DELIVERY, UNCRATING, POSITIONING, FINAL HOOK-UP AND REMOVAL OF TRASH OF ALL OWNER SUPPLIED KITCHEN EQUIPMENT.
- ALL KITCHEN EQUIPMENT TO BE INSTALLED AS PER MANUFACTURER'S SPECIFICATIONS.
- DECOR ITEMS SUPPLIED BY OWNER AND INSTALLED BY GENERAL CONTRACTOR.

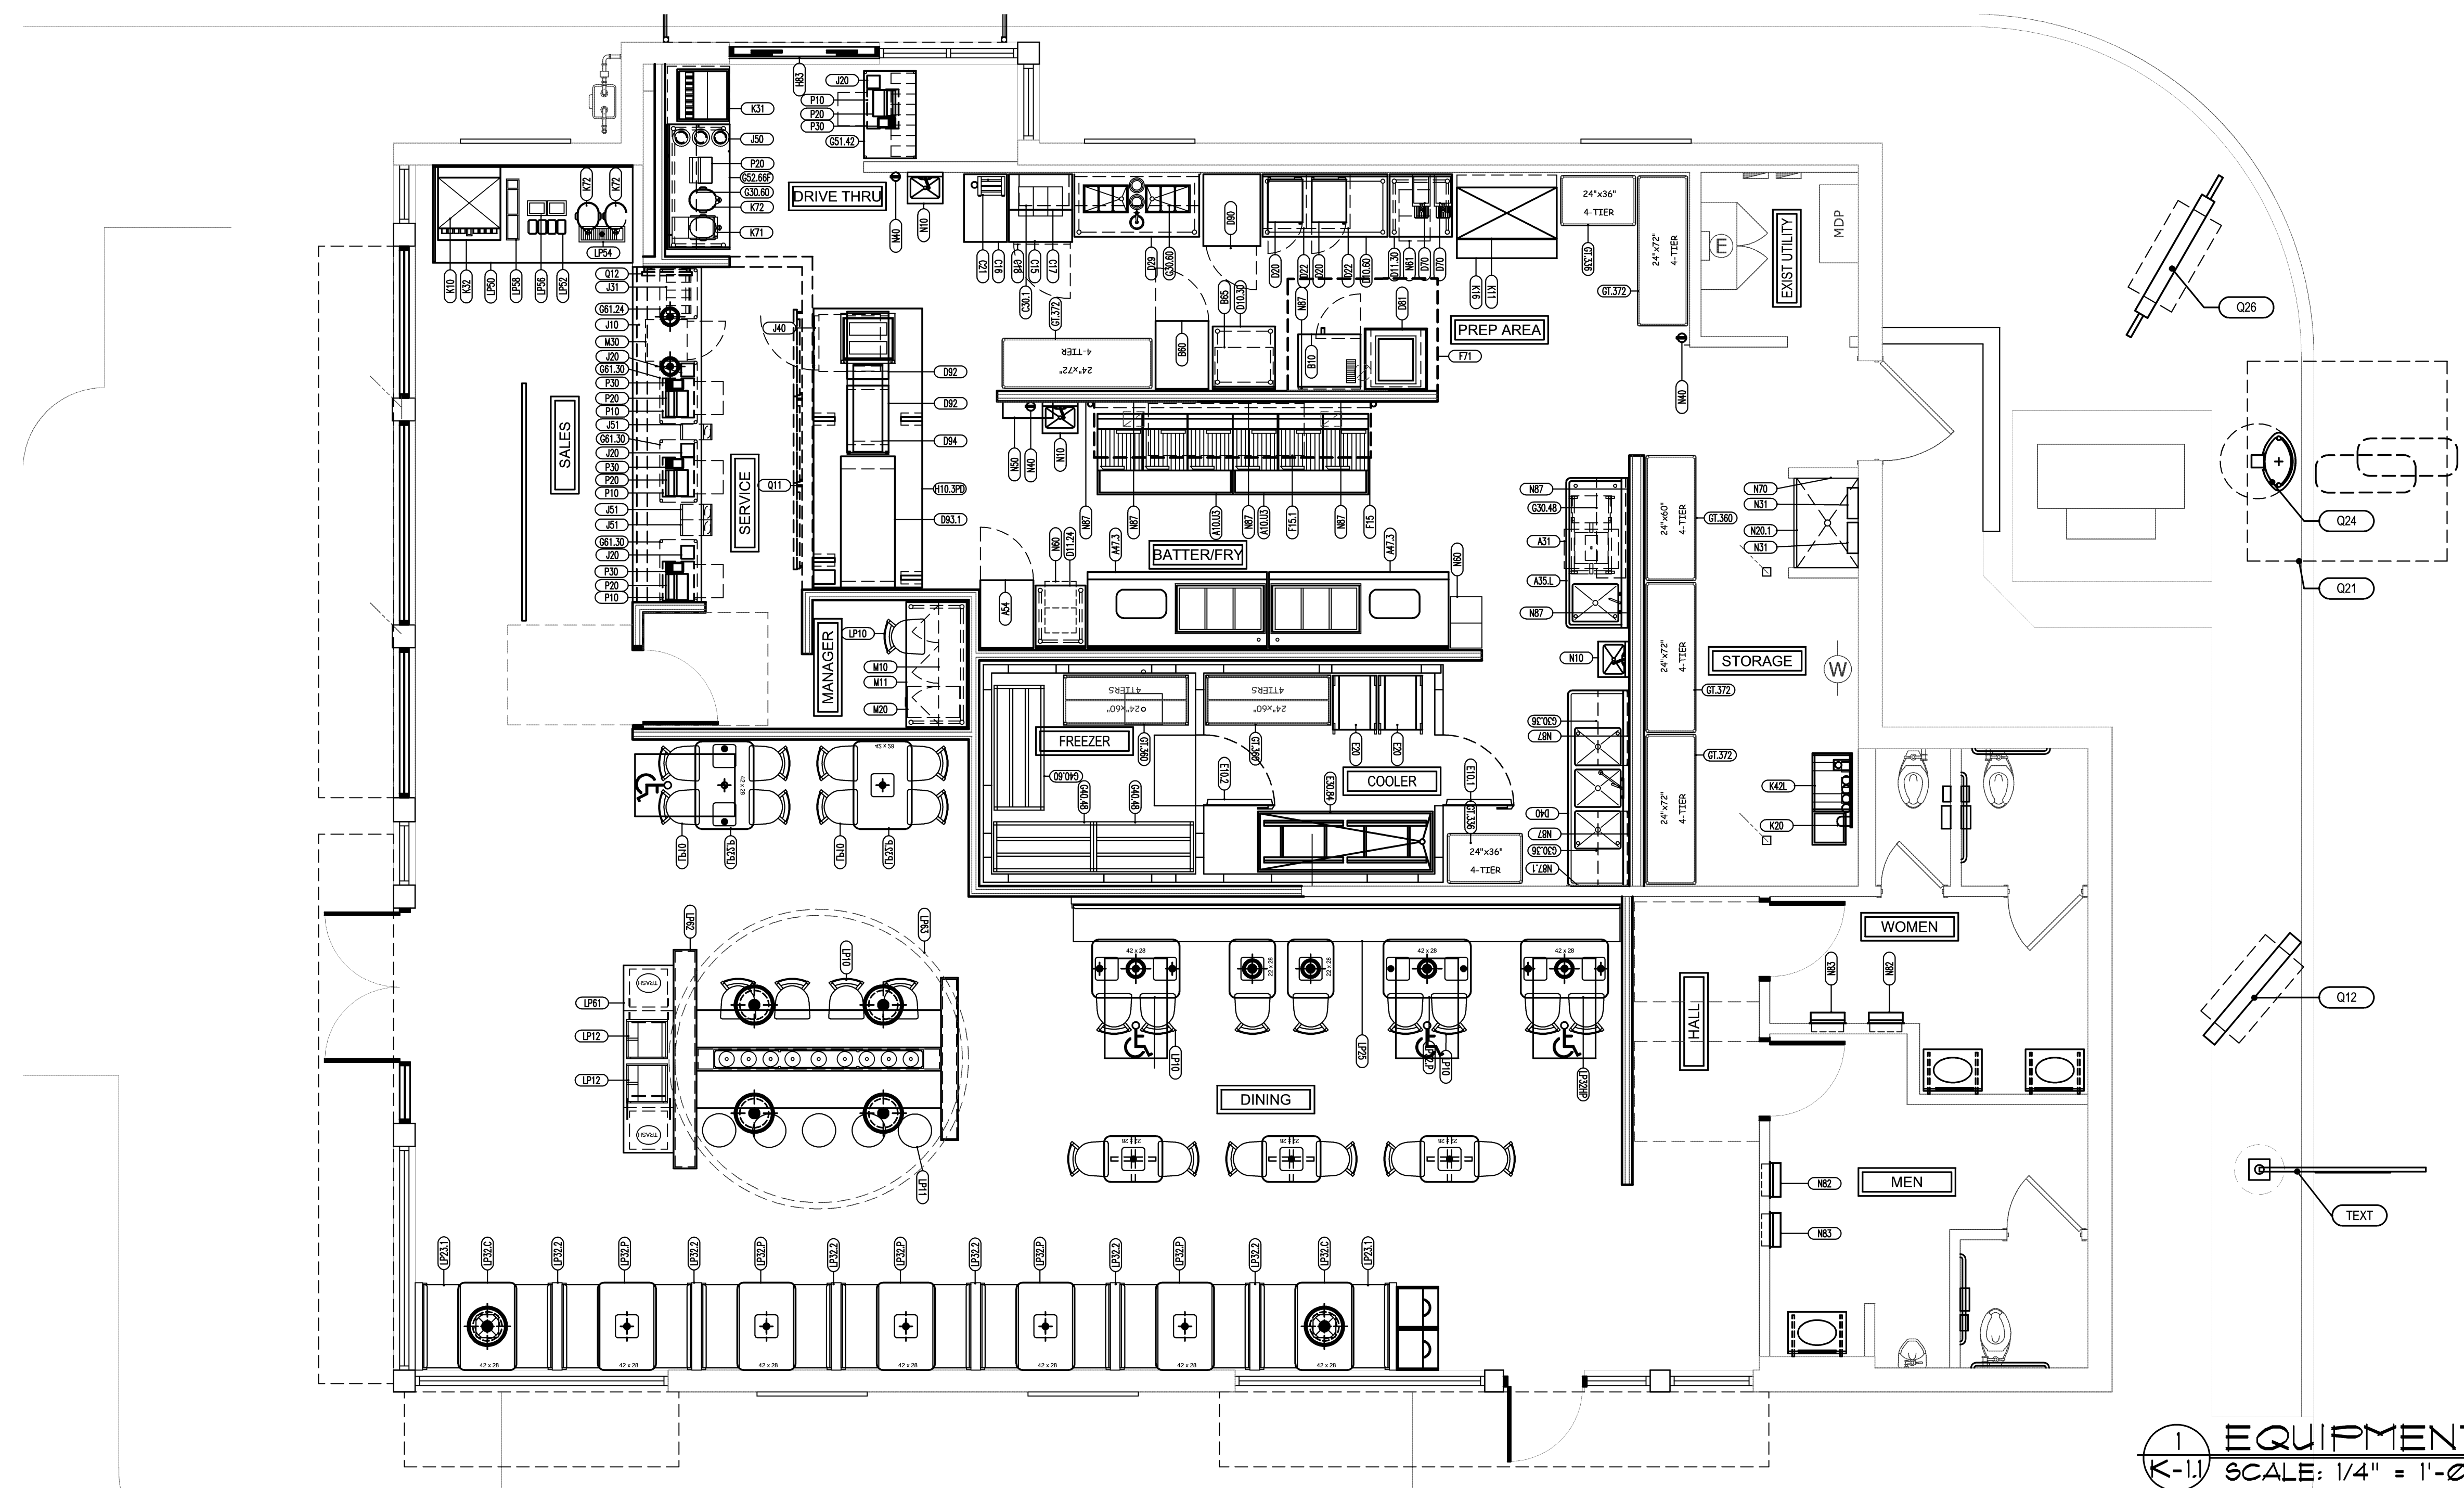

EQUIPMENT PLAN
SCALE: 1/4" = 1'-0"



ALBERT TAUS & ASSOCIATES, ARCHITECTS
ALBERT TAUS, A.I.A., ARCHITECT
ARCHITECTURE PLANNING INTERIOR DESIGN ENGINEERING
PHONE: (216) 698 - 2618 FAX: (216) 698 - 7398
atausarchitects.com

THESE PLANS ARE THE PROPERTY OF ALBERT TAUS & ASSOCIATES, ARCHITECTS. NO PART IS TO BE REPRODUCED OR TRANSMITTED IN ANY FORM OR BY ANY MEANS WITHOUT THE EXPRESSED WRITTEN PERMISSION OF ALBERT TAUS & ASSOCIATES.

DATE: 03/06/2020

REVISION: PLAN UPDATE

NO. 1

DOCUMENTS PREPARED FOR:
MR. ASIM CHAUDHRY
S. GINNIE LANE
WEST WINDSOR, NJ 08850

PROPOSED PROJECT:
POPEYES
LOUISIANA RESTAURANT
BUILDING CONVERSION
344 US ROUTE 9
LANOKA HARBOR, NJ 08134

SHEET: EQUIPMENT PLAN
JOB #: ATA19202112
SCALE: AS NOTED
DRAWN BY: JPD
DATE: 01/15/2020
SHEET: K-1.1